
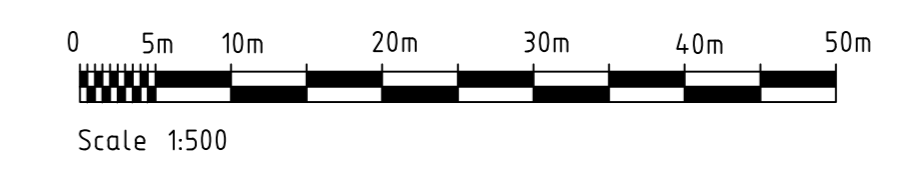


NOTES.

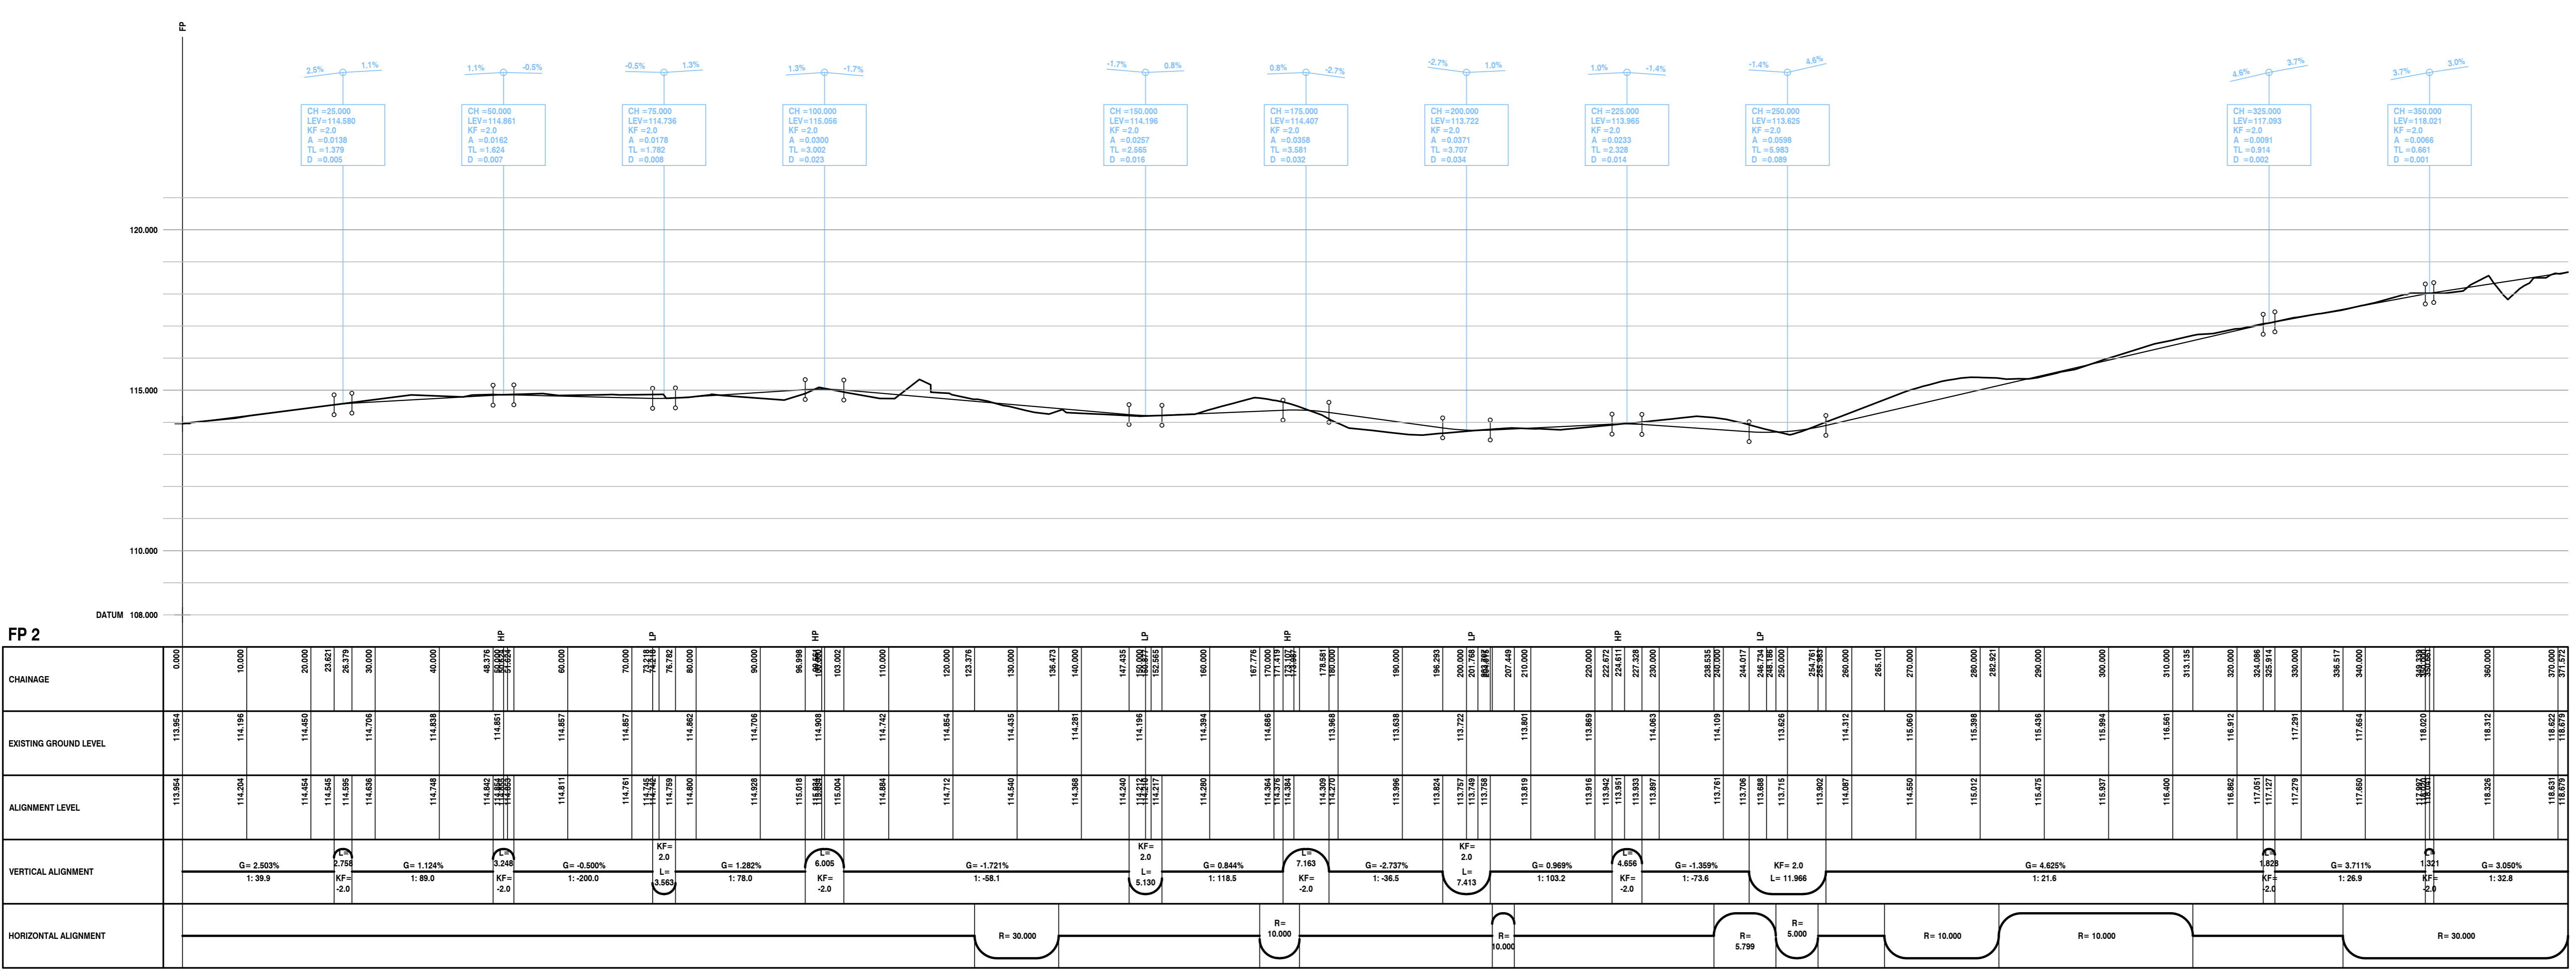

Rev.	Amendment	By	Checked	Approved	Date	
PLANNING						
Status					Appd.	Date
Client LOREBURN HOUSING ASSOCIATION						
Project PROPOSED HOUSING DEVELOPMENT, SELKIRK ROAD, MOFFAT.						
Title FOOTPATH LINK TO BALLPLAY ROAD						
Drawn	Date	Checked	Date	Approved	Date	
ROM	29.07.20	WAM	29.07.20	WAM	29.07.20	
Scales 1:500 @ A0						
Job No. AA4777						
Client Drawing No.						
Drawing No. AA4777/MP/08						